


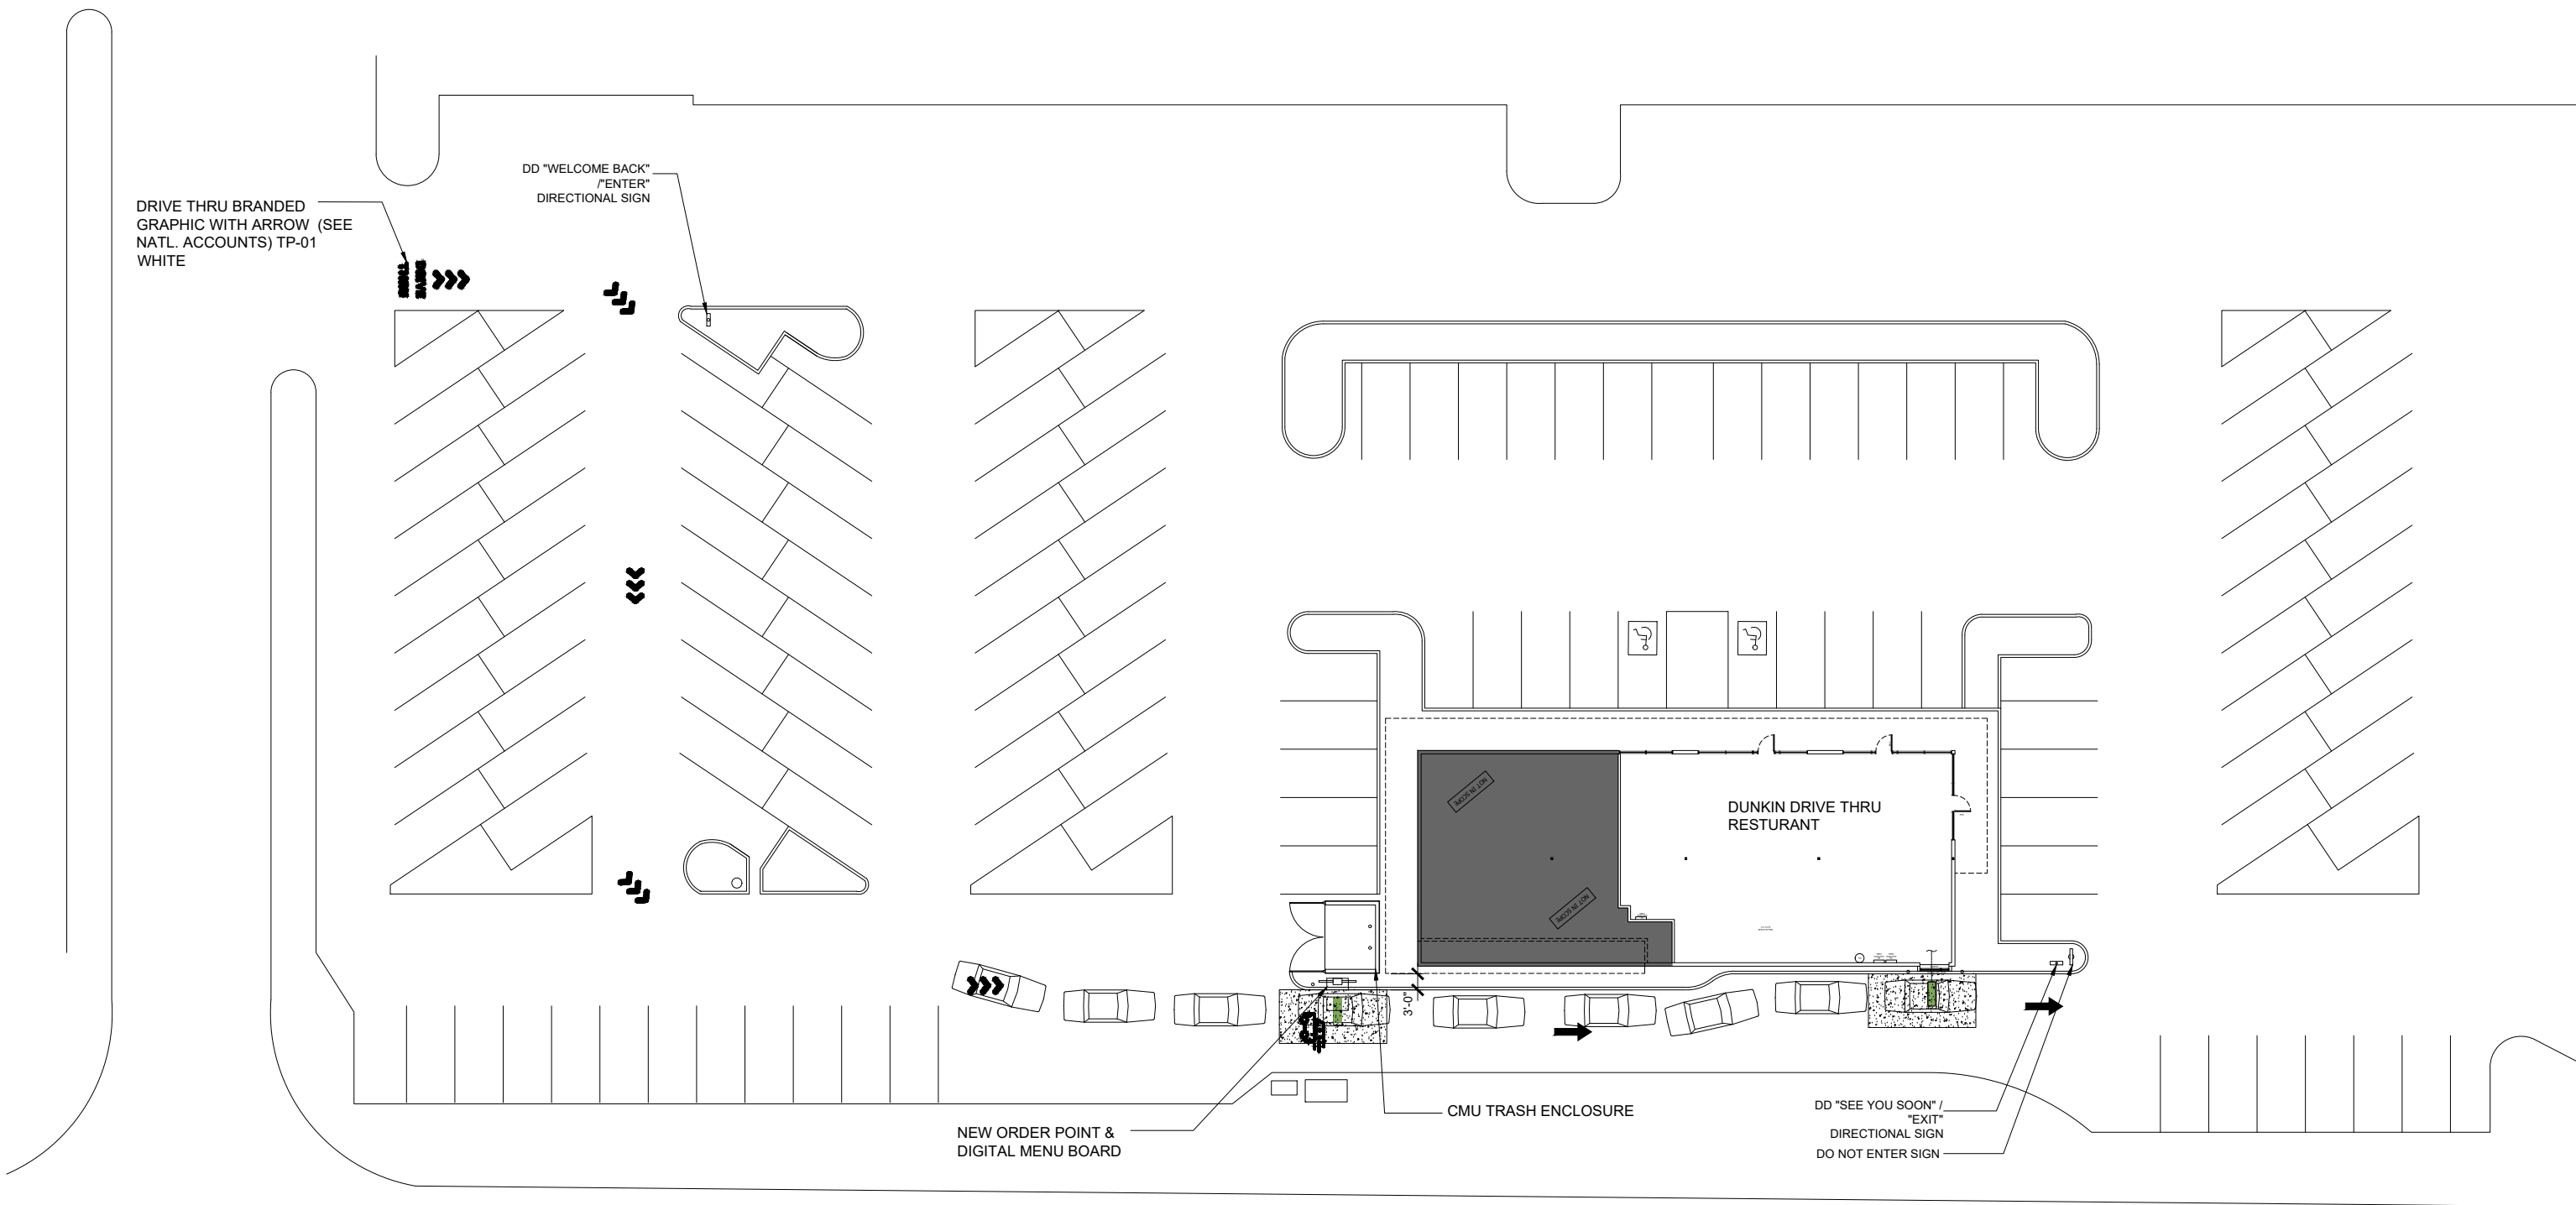

STATE ST.

Notes-
6 car stack
Relocate existing trash enclosure to
accommodate DT order point








Date:	7/29/26	DUNKIN DONUTS Northgate
Scale:	1"=30'	6940 W State St, Boise, ID
Designed:	JCS	F'EE's Name: Sammi Miceli
Drawn:	KSS	PSL
Checked:	JCS	PC # 367589



PROPOSED SITE LAYOUT

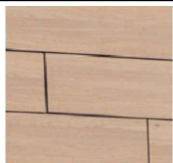    

MATERIAL SCHEDULE				
SAMPLE	CODE	MATERIAL	MANUFACTURER	PRODUCT #
	PS-03	FIBER CEMENT SIDING	WOODTONE RUSTIC SERIES	COLOR: "HONEY GLAZE" WOOD PATTERN PLANK
	PS-01 LP	FIBER-CEMENT PANEL	JAMES HARDIE	COLOR: "AGED PEWTER" 6" LARGE FORMAT PANEL
	PS-04LP	FIBER-CEMENT PANEL	JAMES HARDIE	COLOR: "ARCTIC WHITE" LARGE FORMAT PANEL
	PC-01/PTE -01	PAINTED COATING	SHERWIN WILLIAMS	SW 7019 GAUNTLET GRAY
	PC-02	PAINTED COATING	SHERWIN WILLIAMS	SW 7069 IRON ORE
	PC-04	PAINTED COATING	SHERWIN WILLIAMS	SW 7063 NEBULOUS WHITE
	PC-12	PAINTED COATING	POWDER COAT	DD PINK FINISH- COLOR TO MATCH PMS 219 C
	PC-13	PAINTED COATING	SHERWIN WILLIAMS	DD ORANGE FINISH- COLOR #5059990
	LED-3	RECESSED CAN LIGHT		
	LED 12/13	TAPE LIGHT		
	WSCX-2	GOOSE NECK LIGHT		



1 NORTH ELEVATION

1/4" = 1'-0"


NOTE:



2 SOUTH ELEVATION

1/4" = 1'-0"

NOTE:

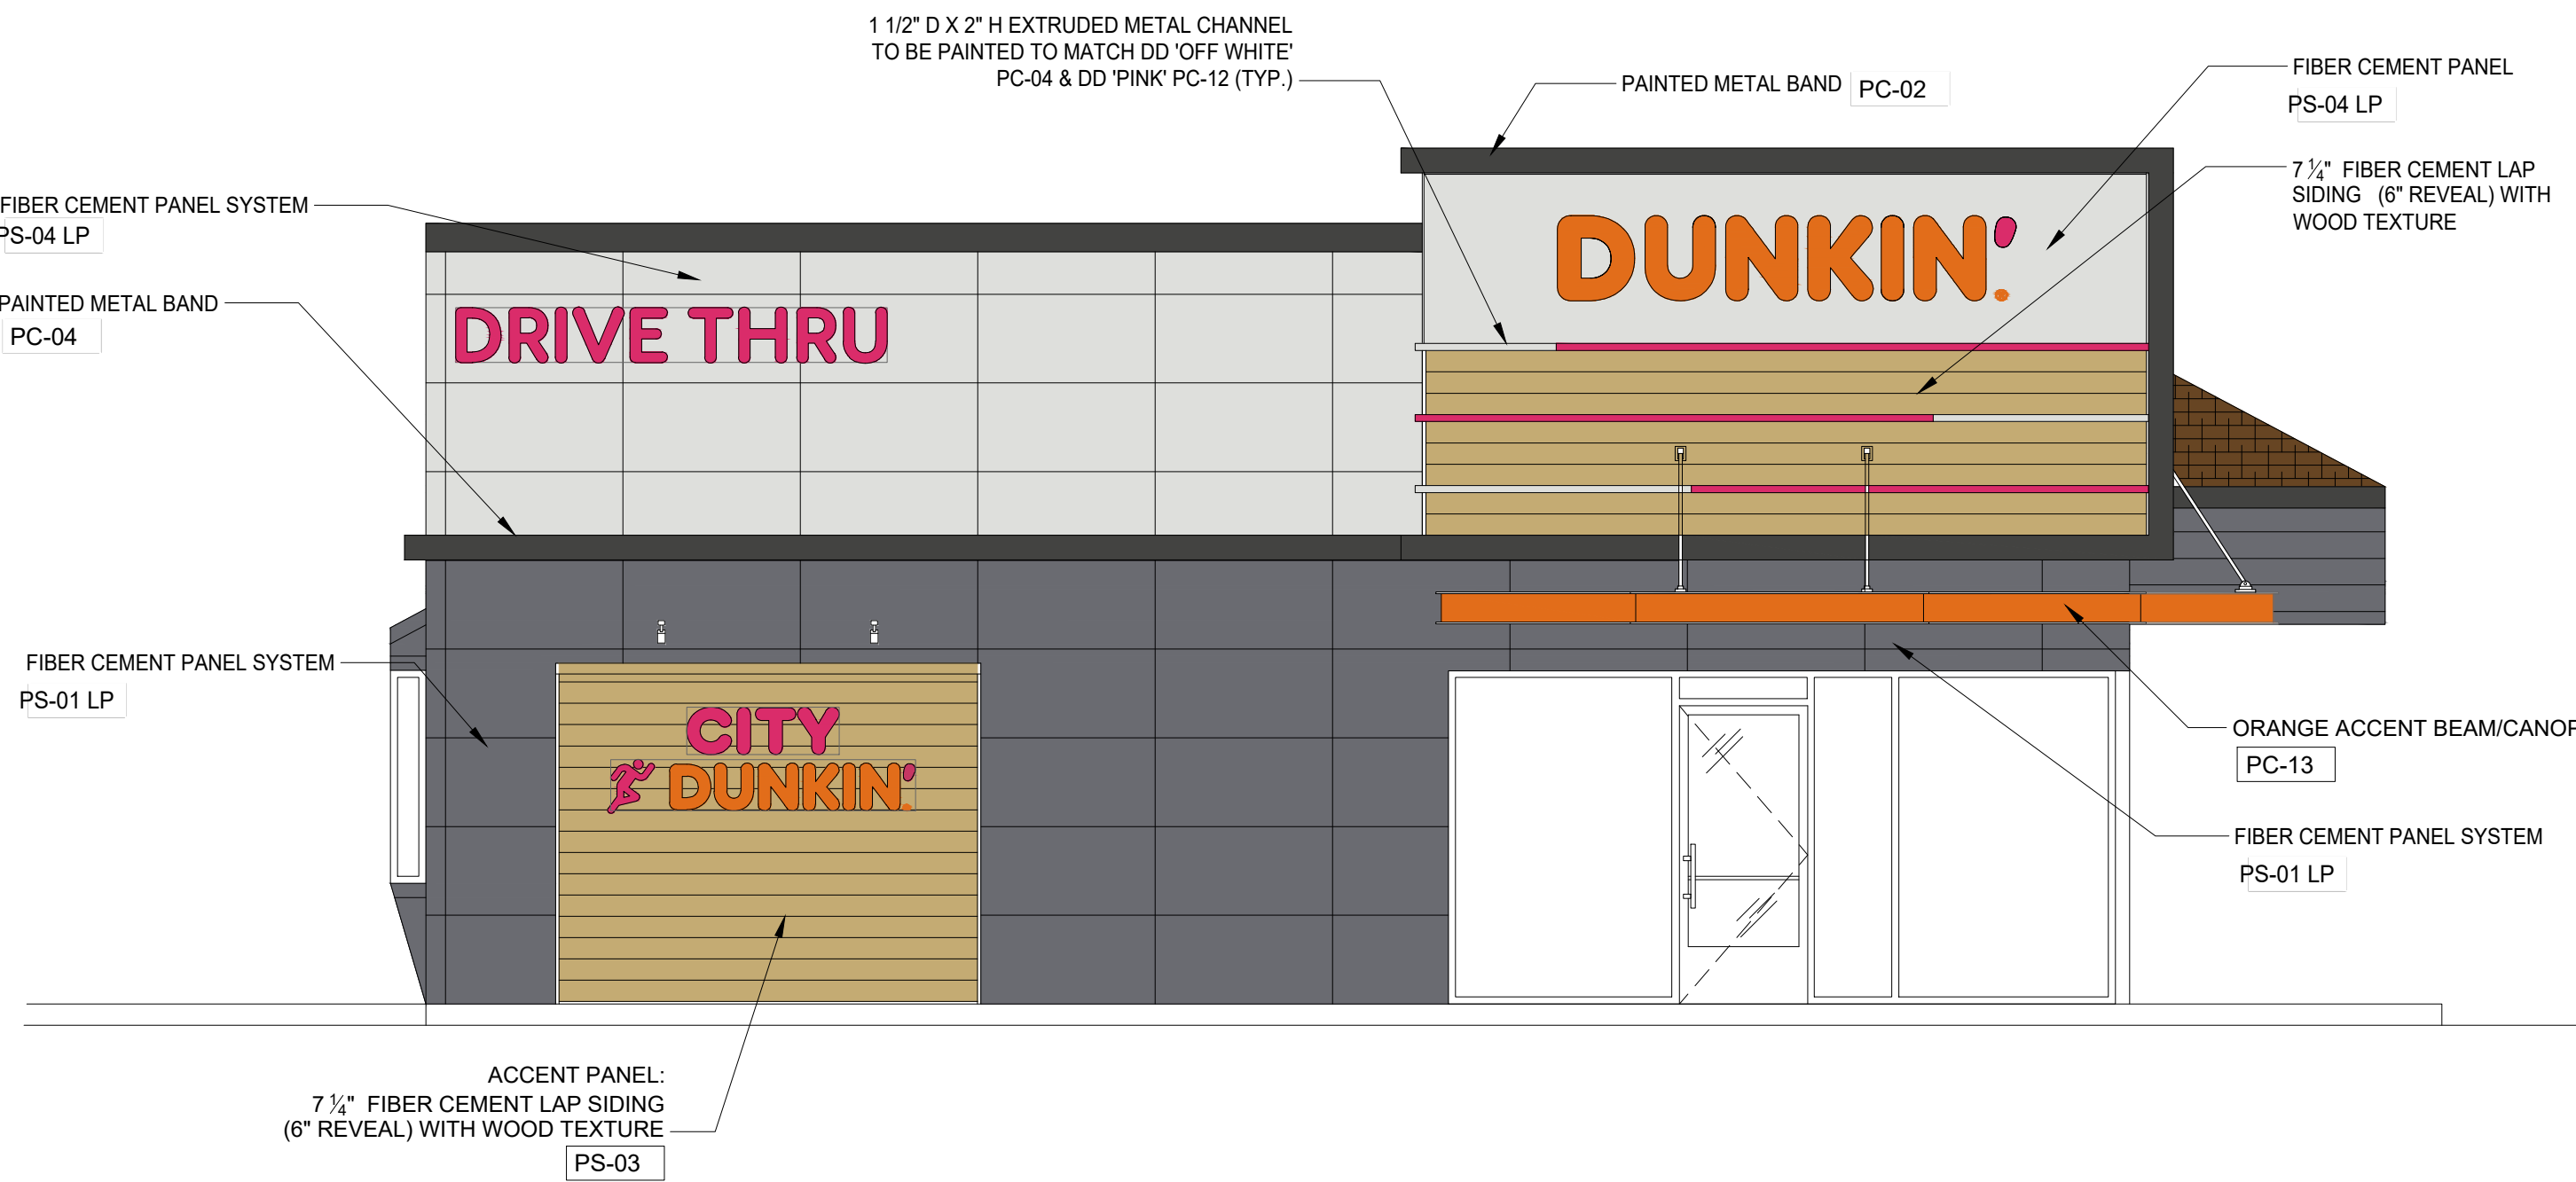

2 EAST ELEVATION

1/4" = 1'-0"

NOTE:

NOTE: DRAWINGS ARE NOT TO SCALE IF SHEET IS PLOTTED ON 11" x 17"

DUNKIN'

THESE PLANS ARE CONFIDENTIAL PROPERTY OF INSPIRE BRANDS UNDER RESTRICTED ACCESS.

SET REVISIONS	DATE		SCALE		DRAWN		CKD		APPD	
	NO	DESCRIPTION	DATE							

6942 W STATE STREET BOISE, ID	EXTERIOR ELEVATIONS	PC NUMBER
----------------------------------	---------------------	-----------

EE-1